


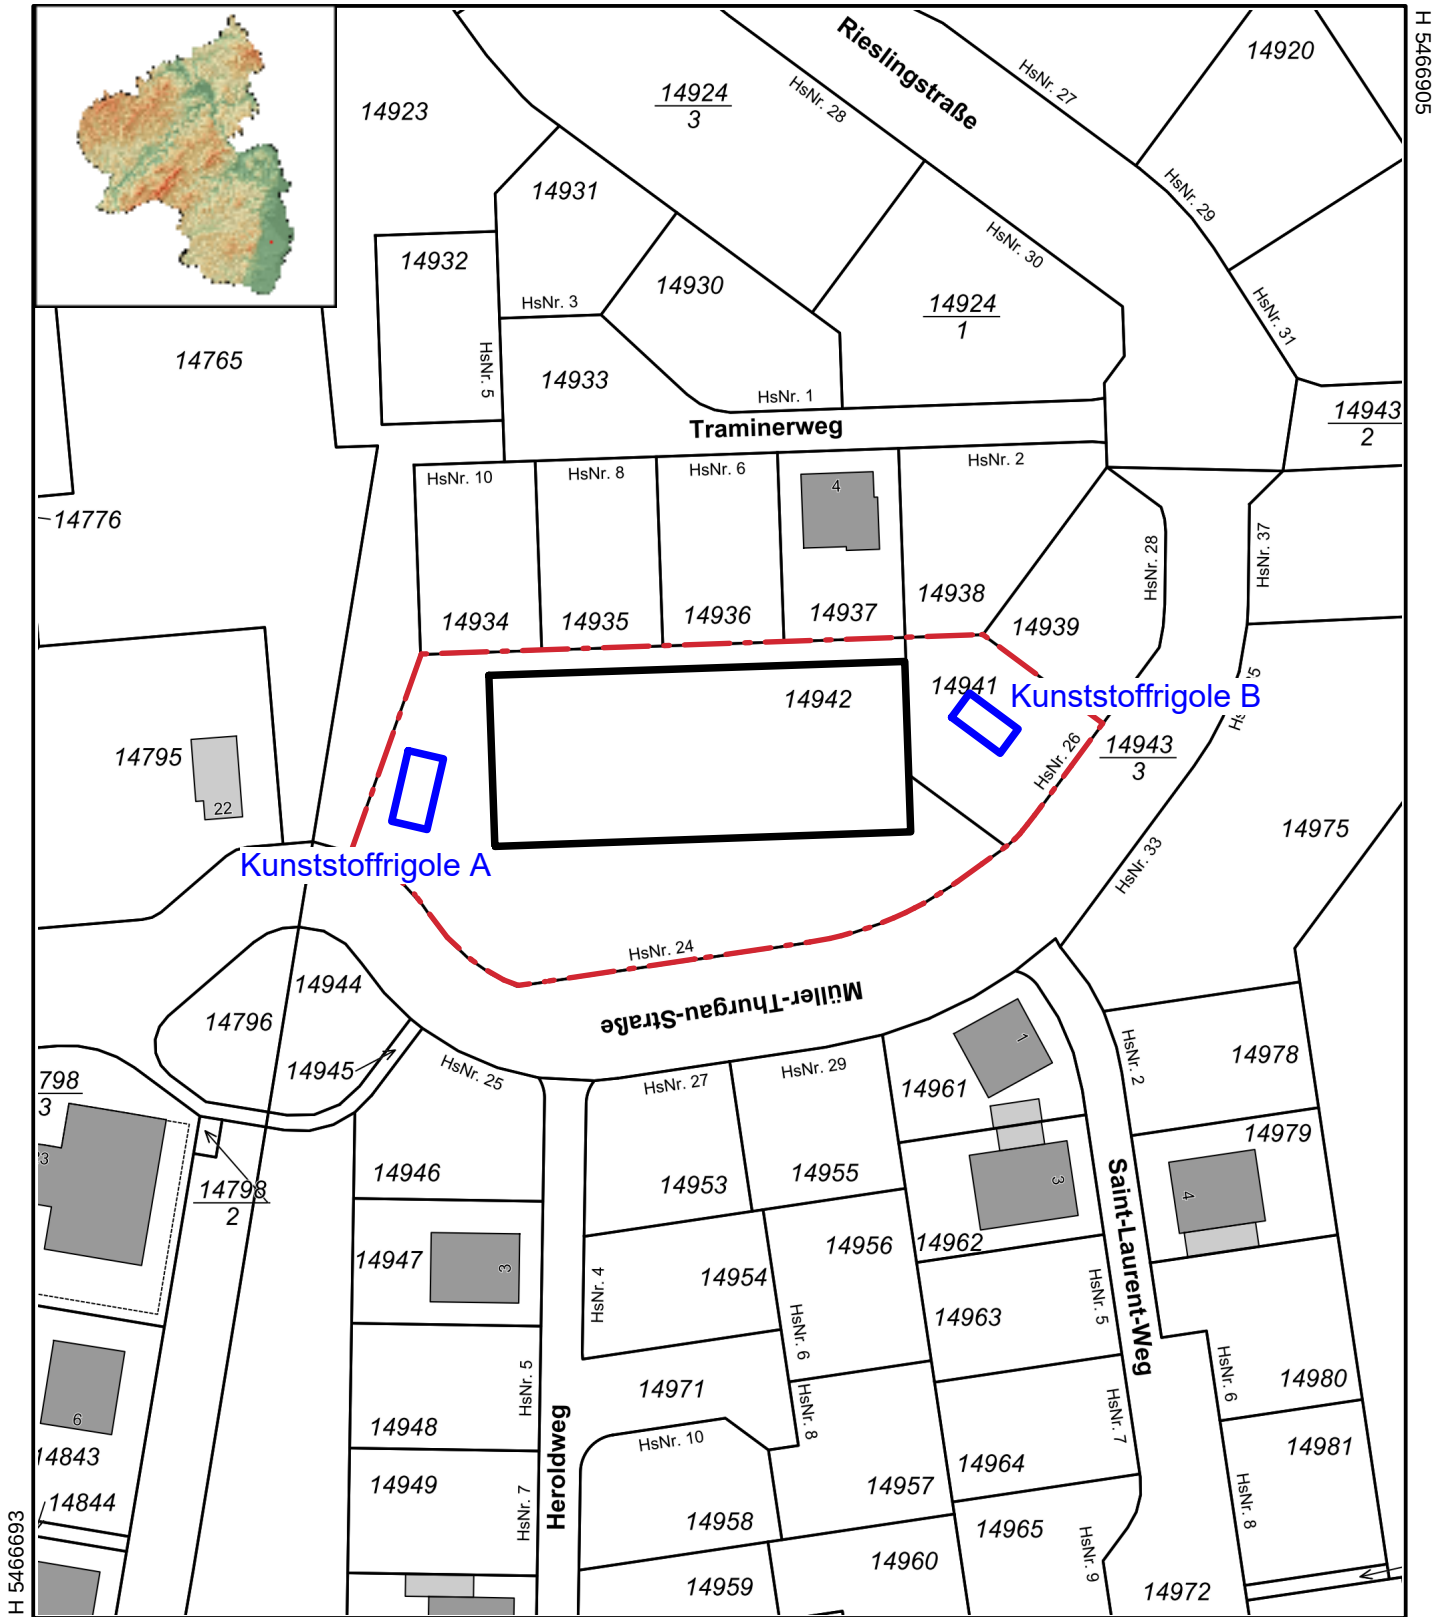

Datum: 28.1.2025

Maßstab: 1 : 1000

Notiz

Lageplan

